


KV STANDARD 17, VINTERTAK PÅ UTE SERVERING

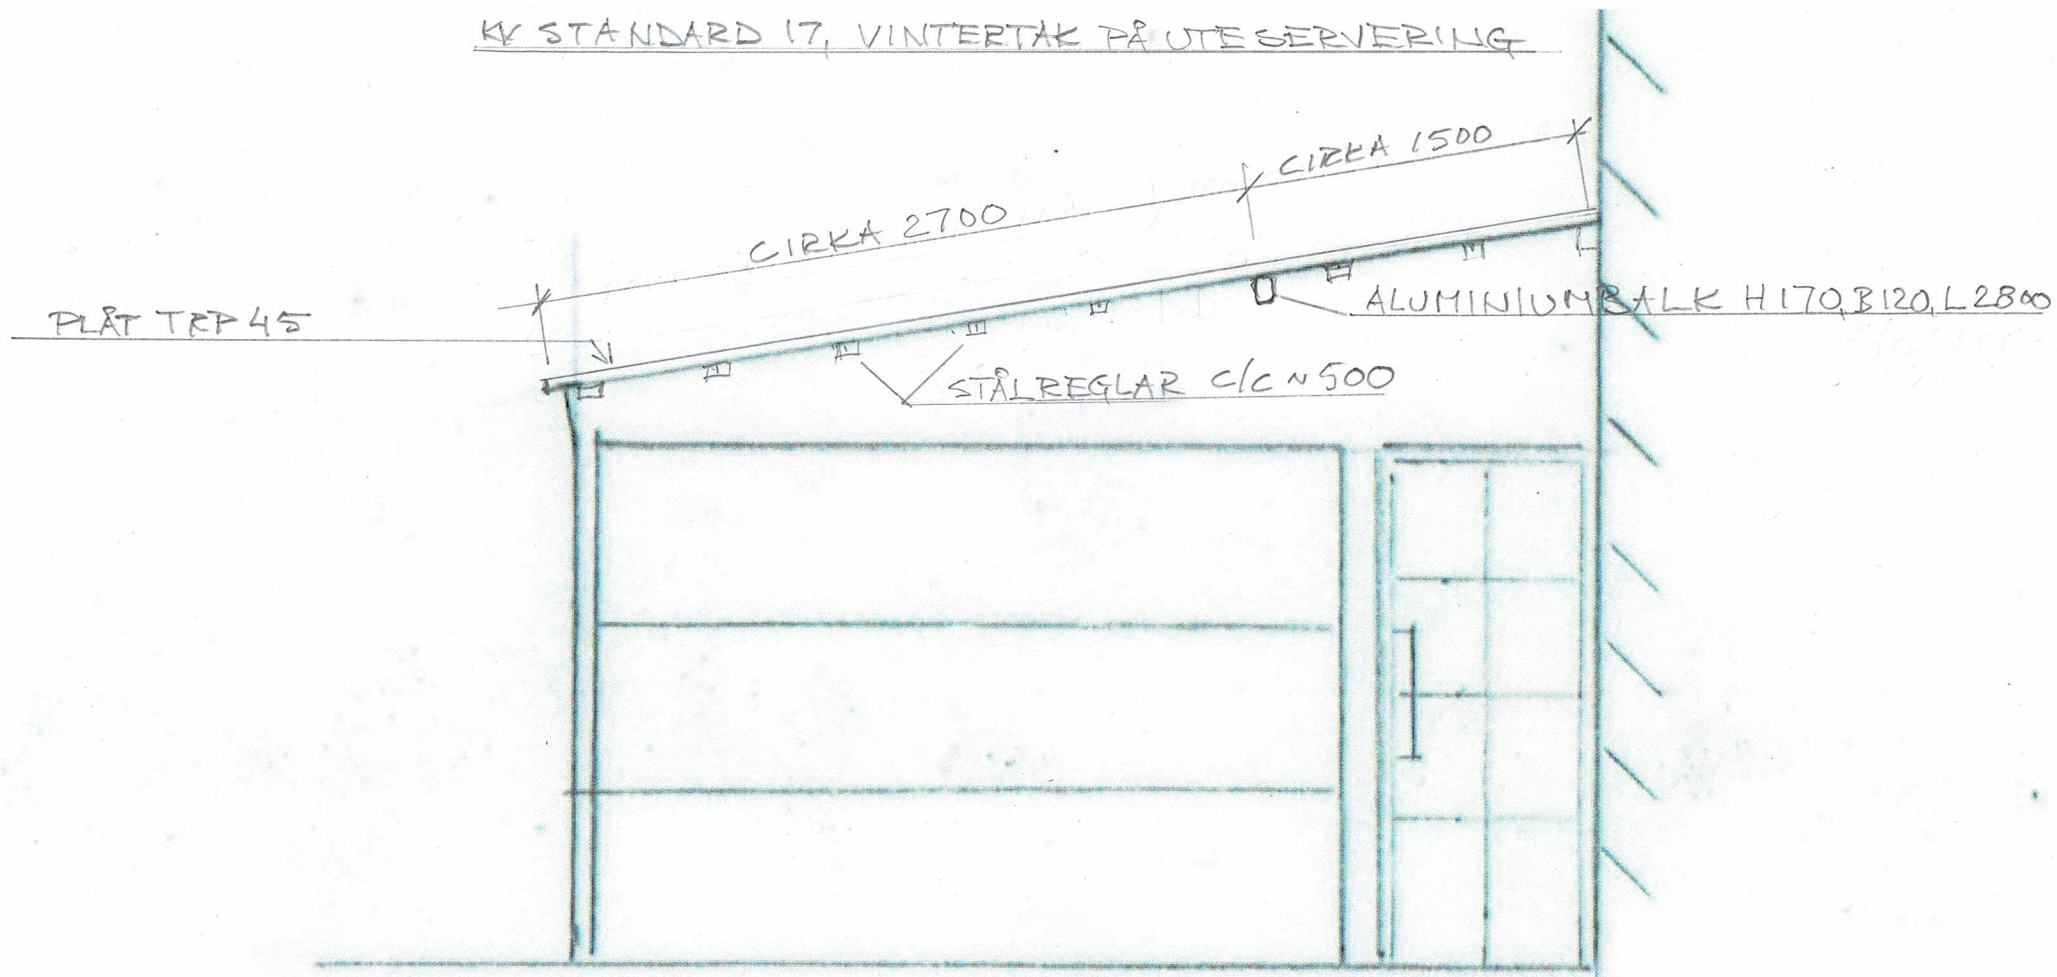

FASAD MOT SÖDER

Oliver Twist



Oliver Twist
Restaurant & Bar
ETB 1996




Oliver Twist
Restaurant & Bar
ETB 1996




Oliver Twist
Restaurant & Bar
ETB 1996


BOR

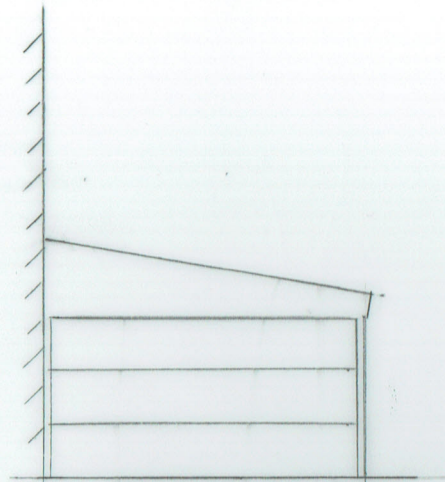


FASAD MOT NORR

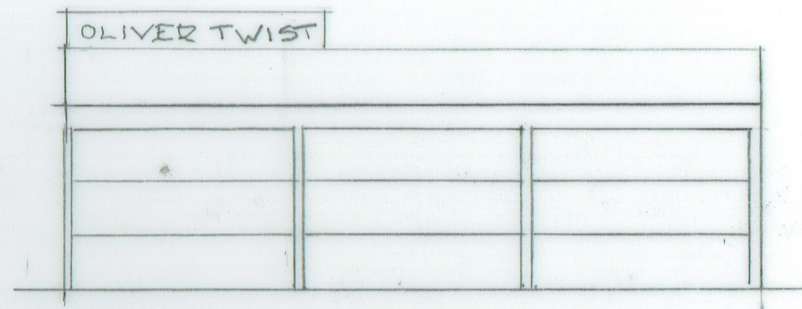

FASAD MOT VÄSTER

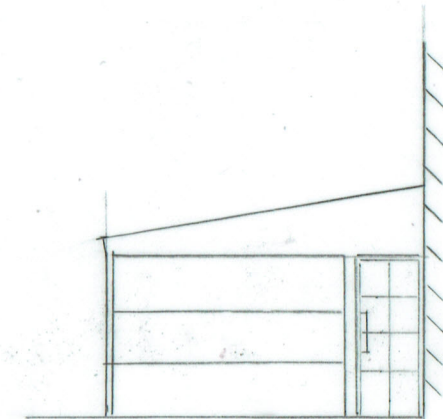

FASAD MOT SÖDER

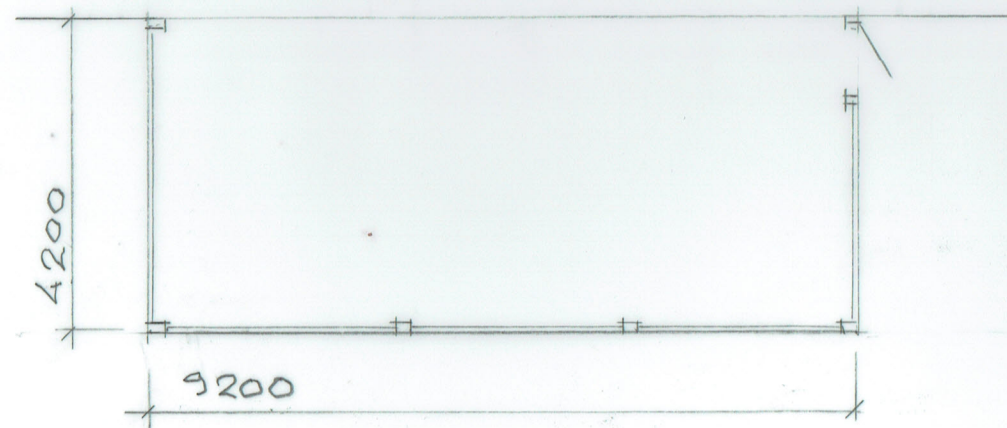

PLAN

STANDARD 17 NYKÖPINGS KOMMUN
INGLASAD UTESERVERING

PLAN & FASADER
SKALA 1:100

NYKÖPING 2021-01-02
L. HARTZELL