




Fasadritning 1:100 (a3)

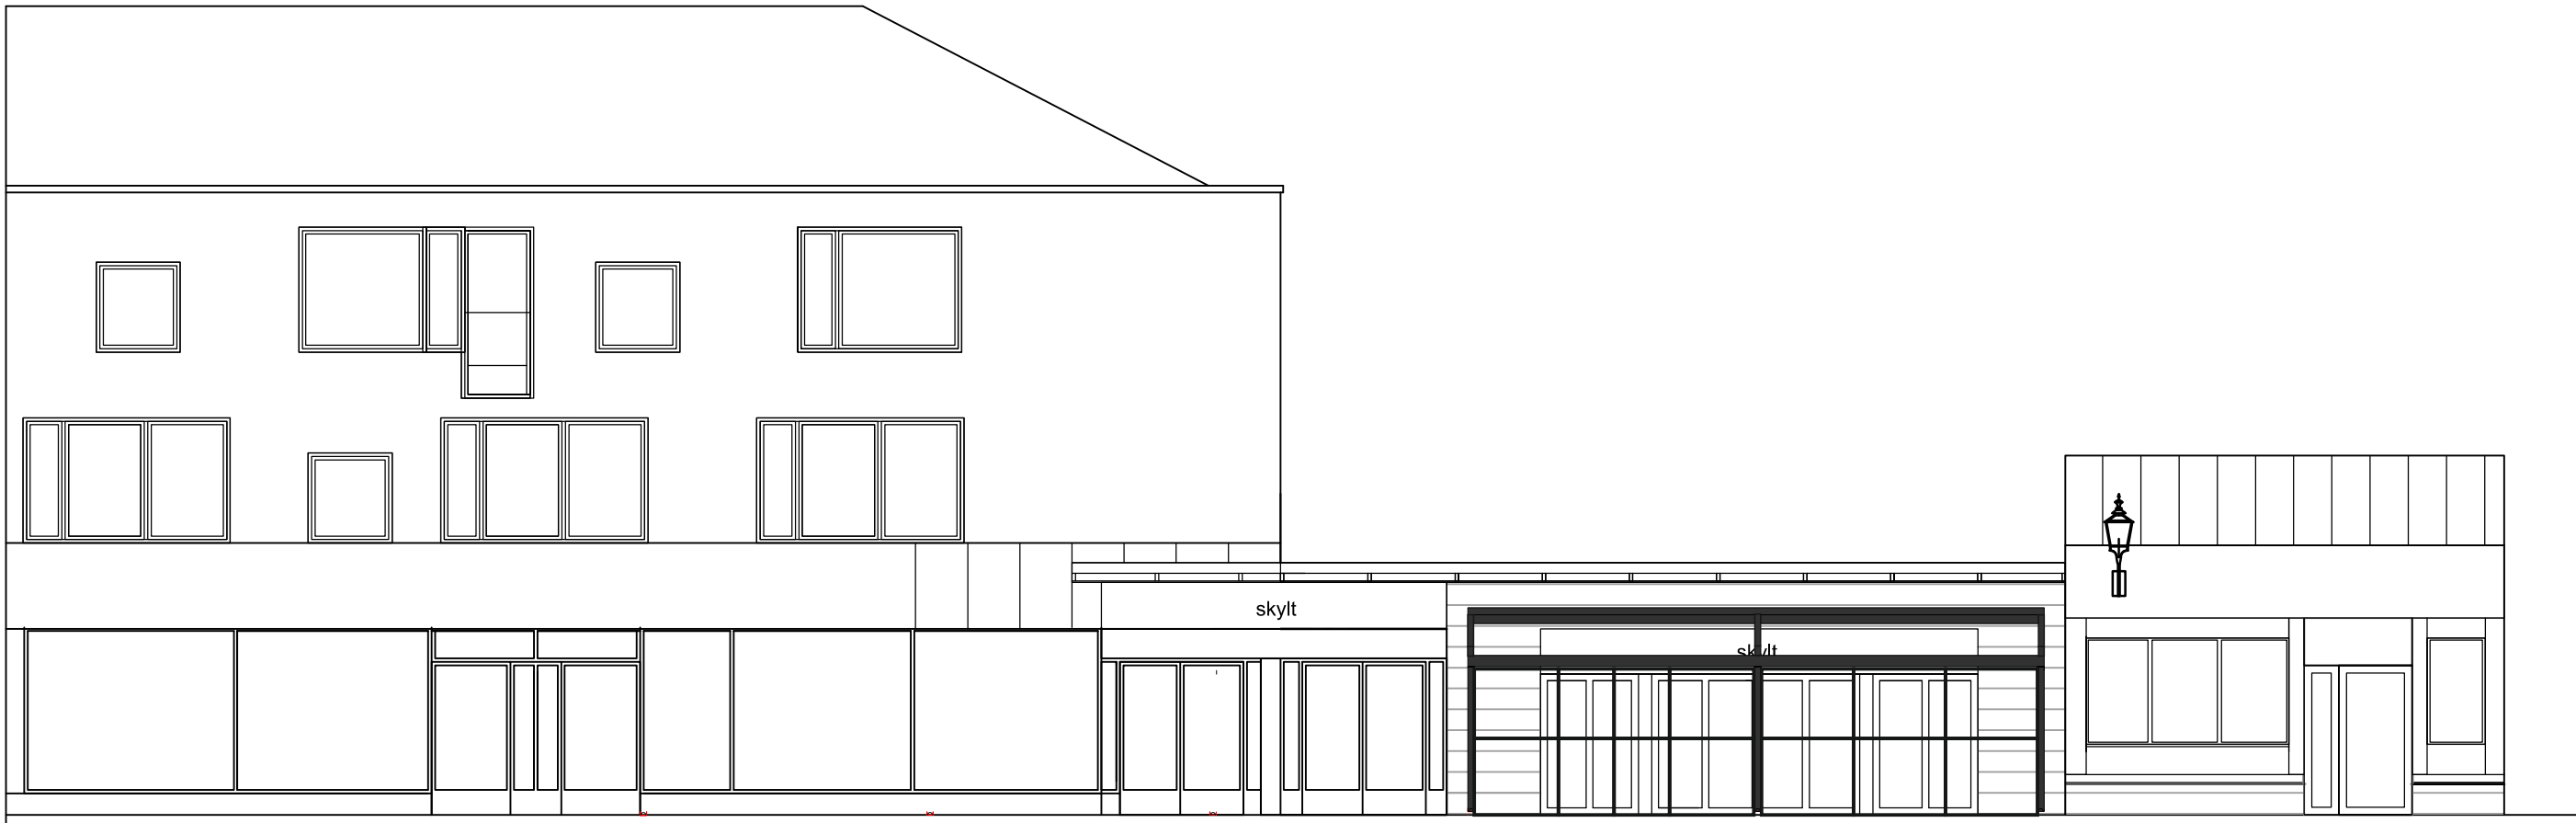

FASAD MOT NORDVÄST

Dnr B 2023-000820 – 2023-10-191-08-03 MSN – 2021-10-19 – Bygglövs och startbesked – 2021-001374


Planritning 1:100 (a3)

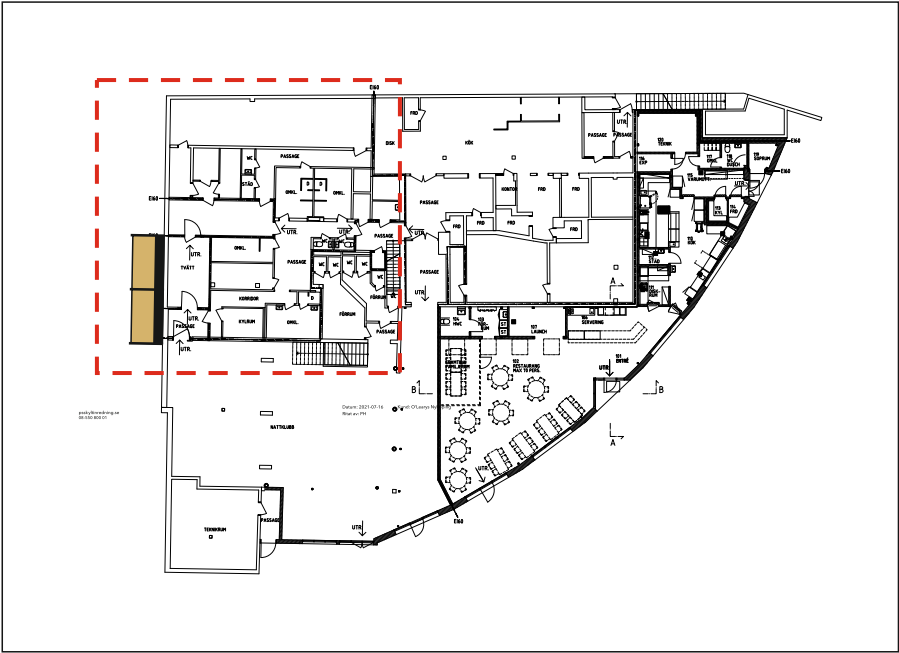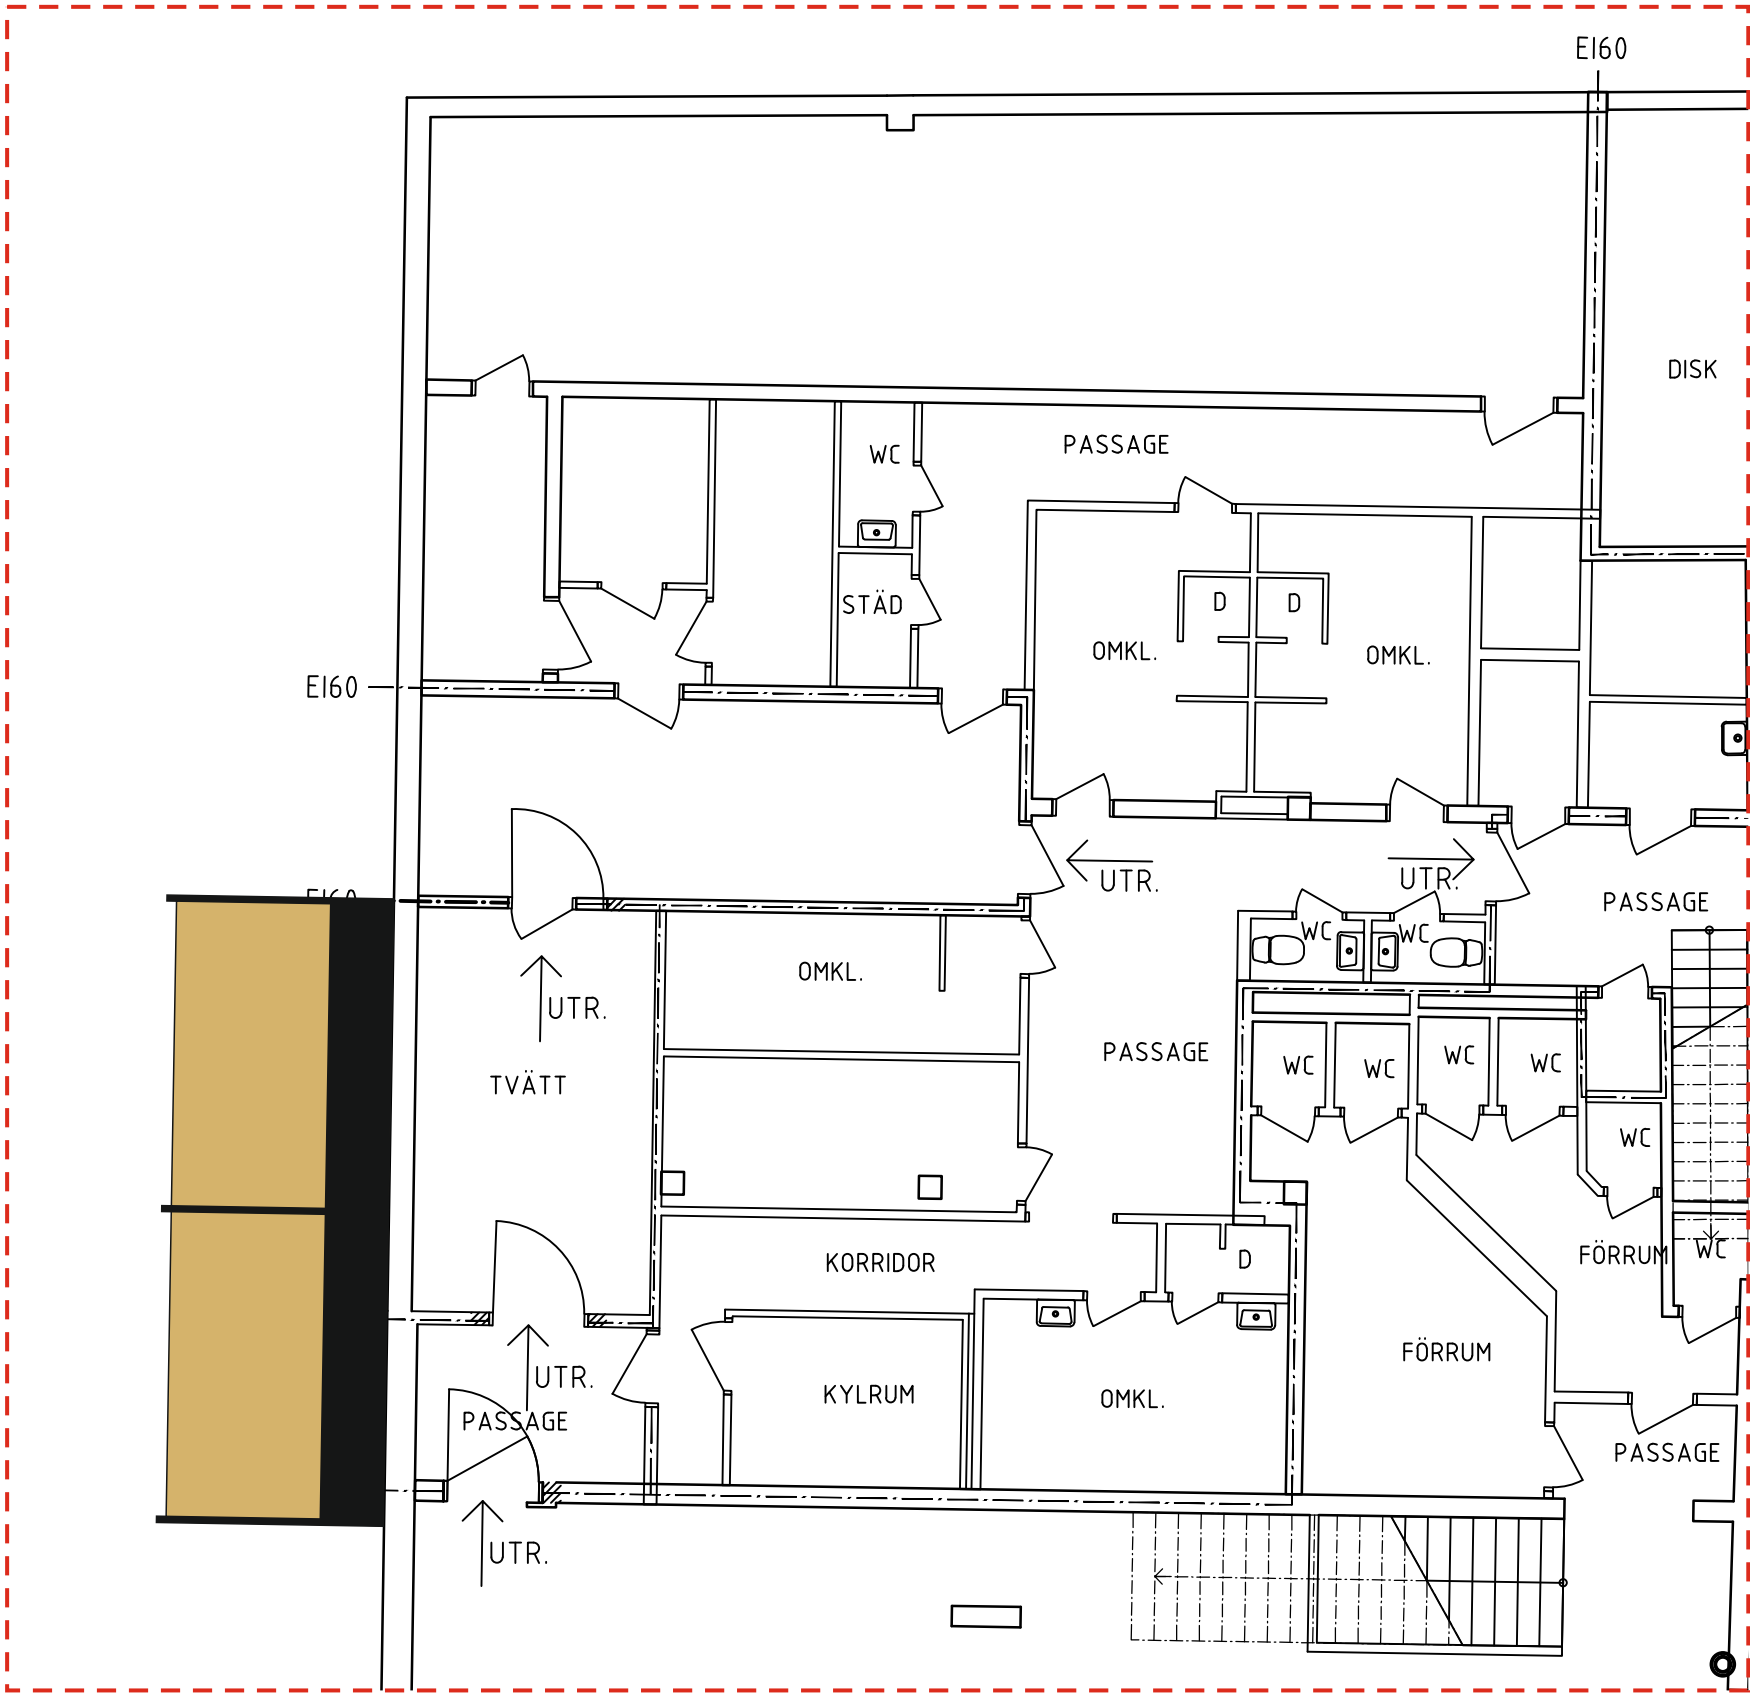


Dnr B 2023-000820 – 2023-10-191-08-03 MSN – 2021-10-19 – Bygglöv och startbesked – 2021-001374

Sektionsritning 1:50 (a3)


Sida

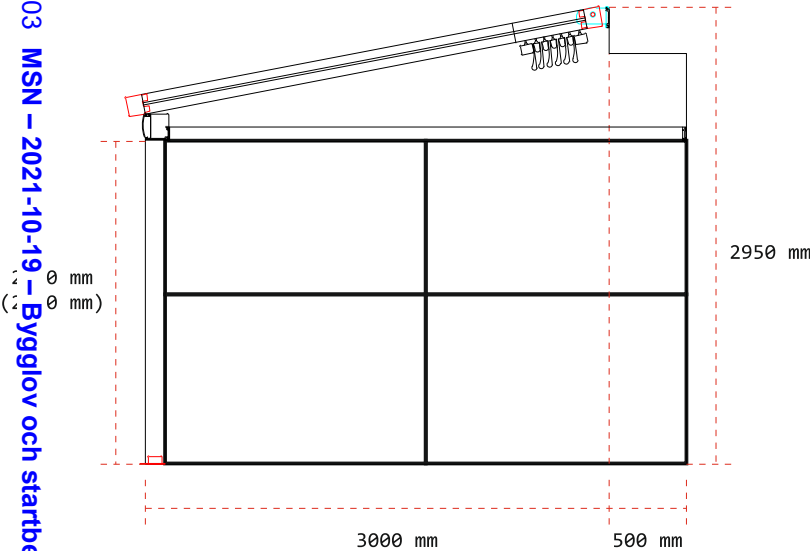


Front

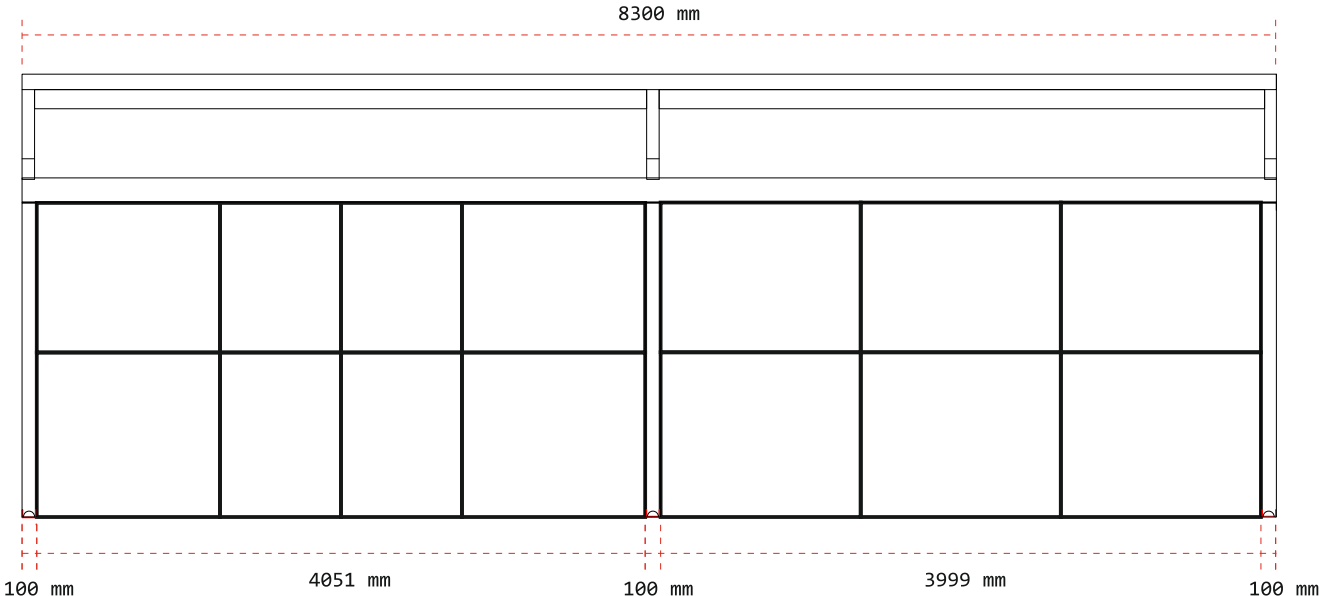

Sida

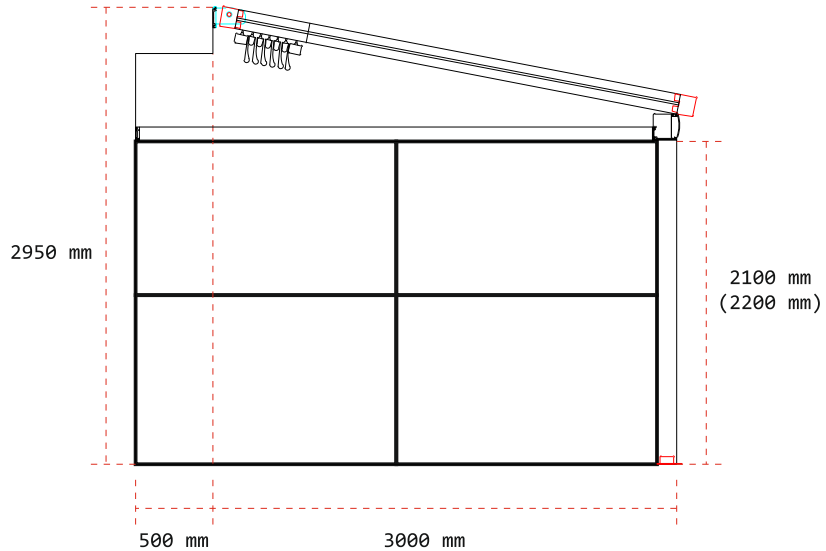

Ovanifrån

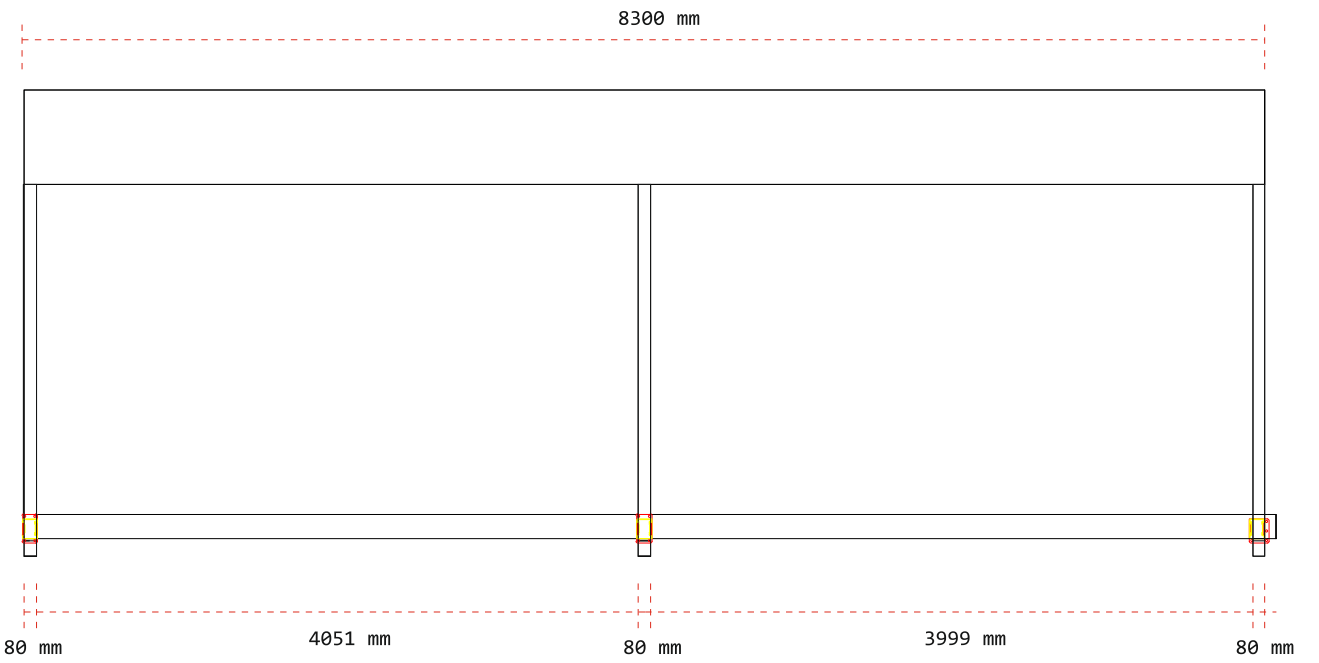

ÖSMÅ STORCATAN 2

4300 mm

3000 mm

FÖRSTEN
O'LEARYS

Entic
O'LEARYS